





MAZAGON DOCK SHIPBUILDERS LTD.

MDL RESIDENTIAL AREA LAYOUT

LEGEND

ROAD	
STRUCTURE	
FLOWER BED	
LAWN	
COMPOUND WALL	
SHED	
GATE	
TREE	
LAMP POST	
DRAIN	

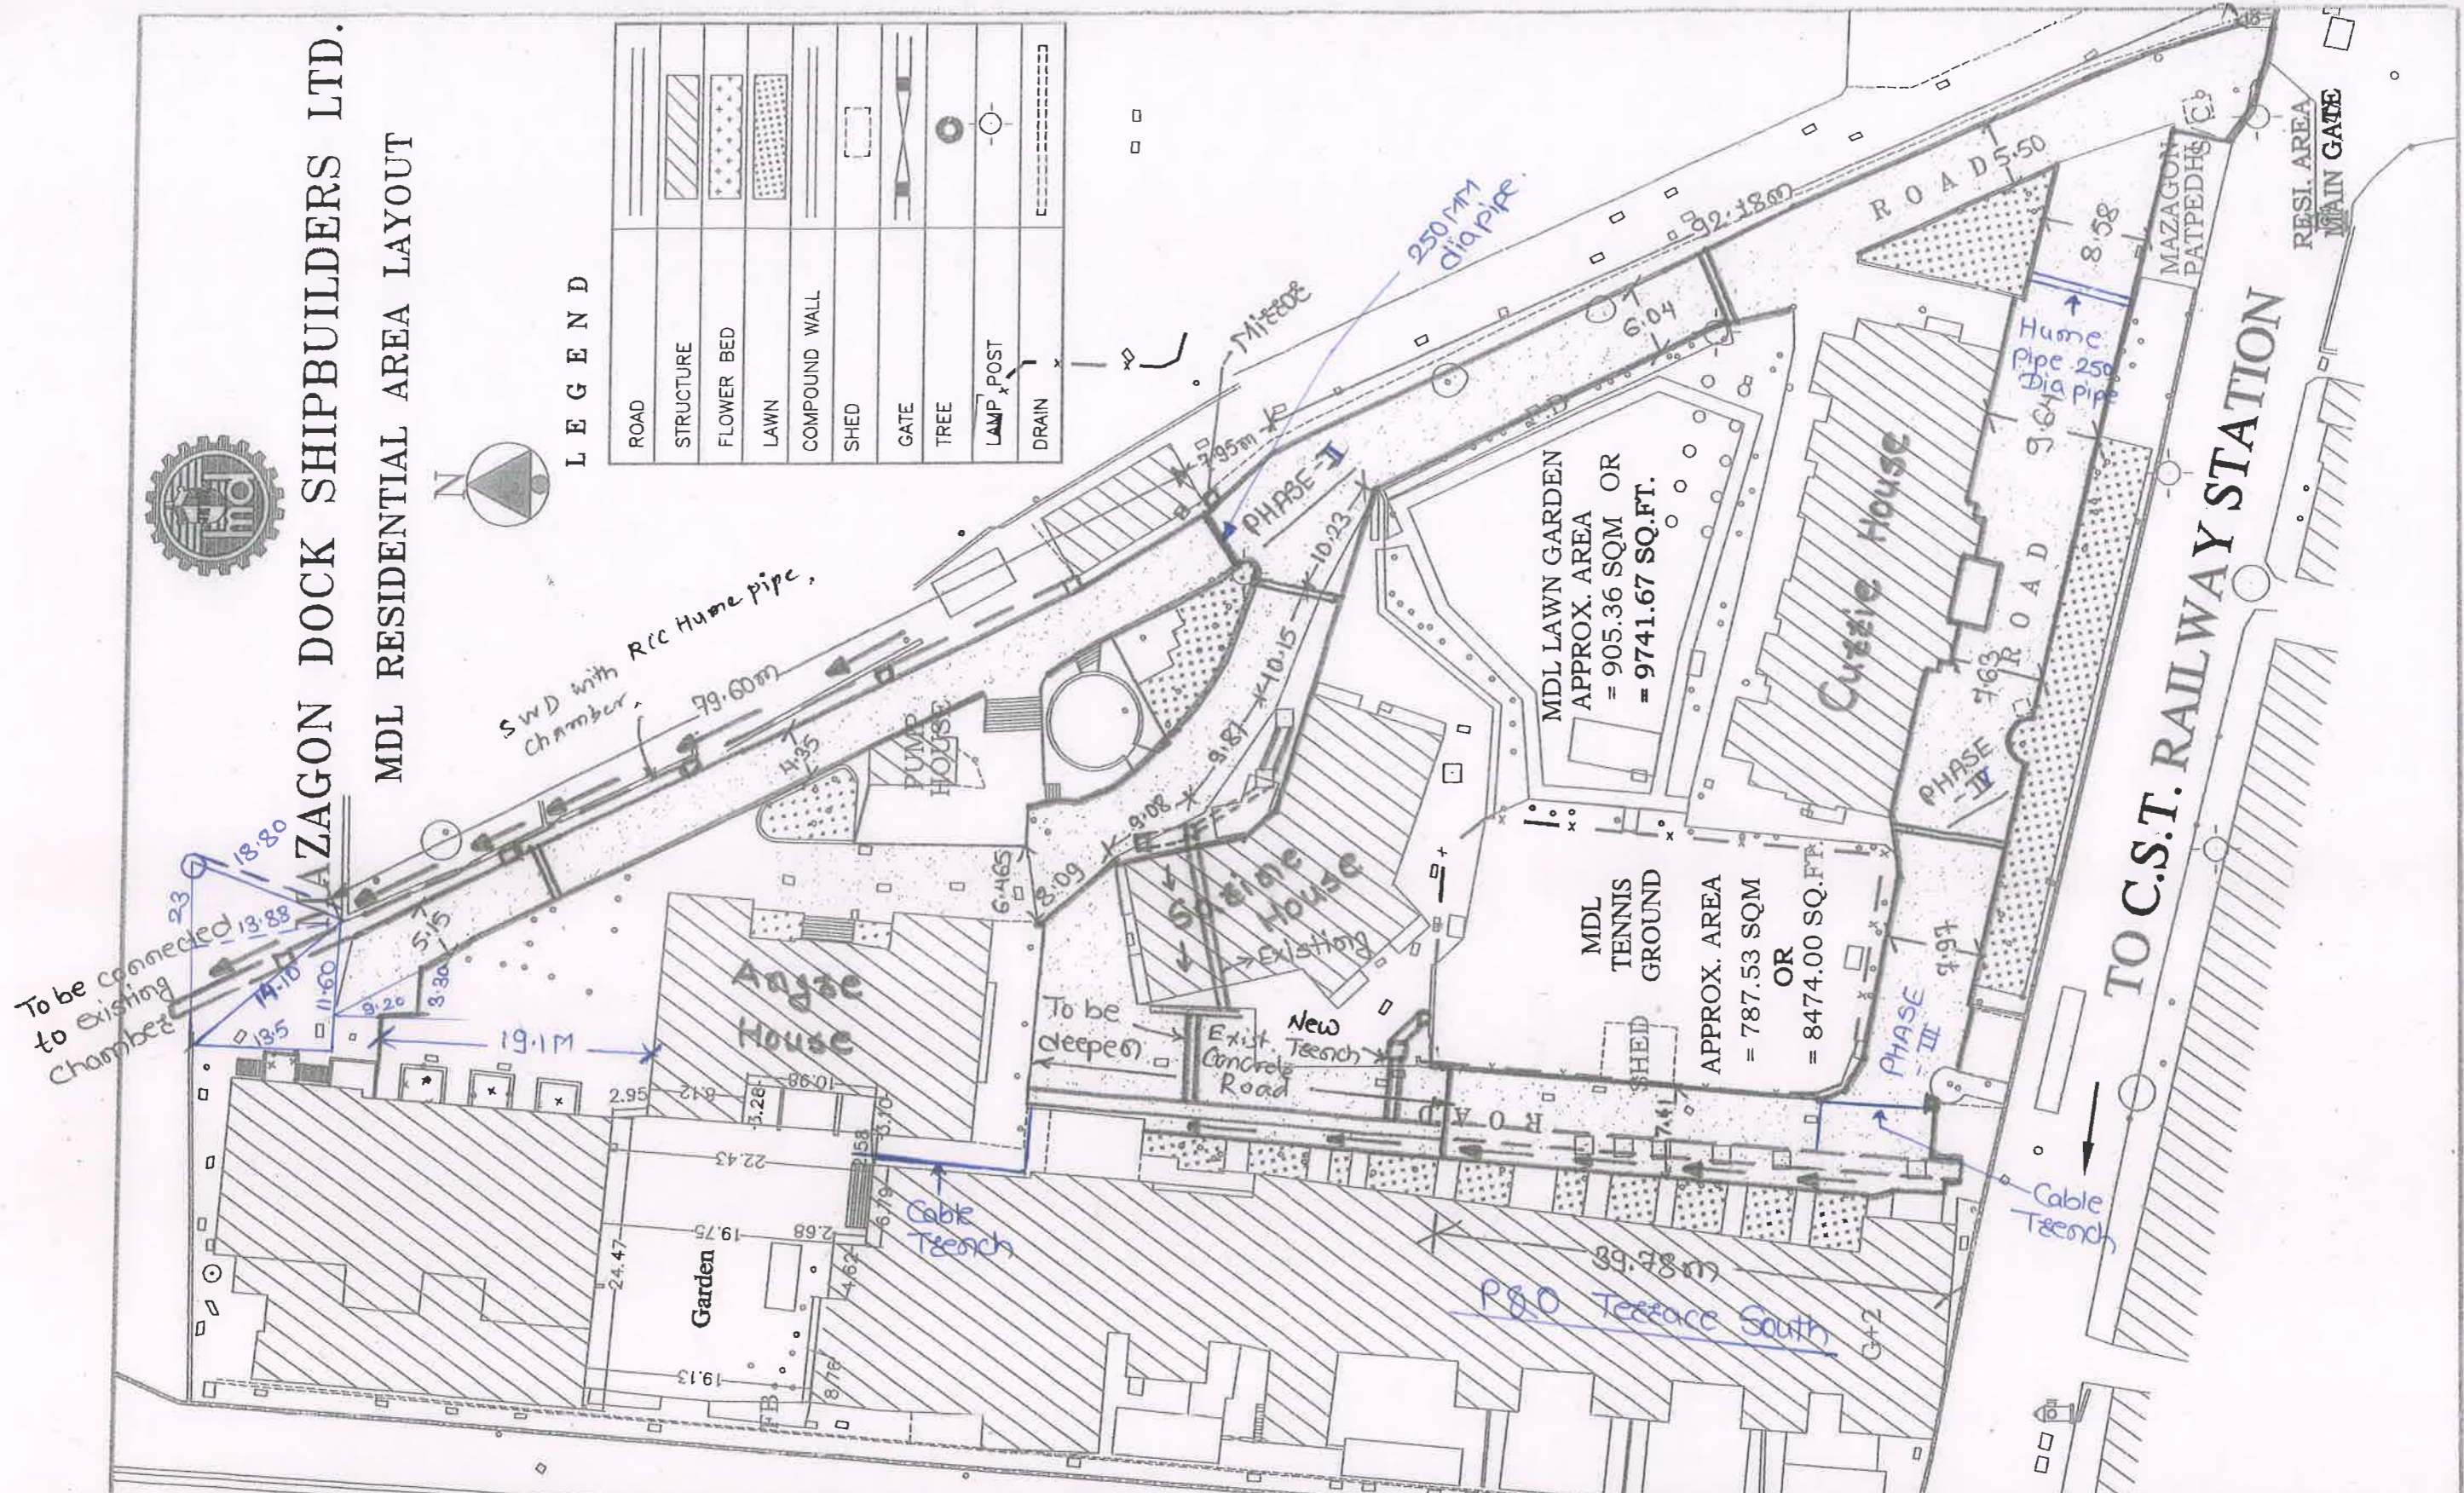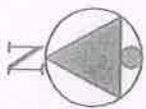

To be connected to existing Chamber

SWD with RCC Home pipe, Chamber

79.60m

18.80

13.88

14.10

11.60

5.15

3.30

3.26

19.1M

2.95

21.9

8.12

10.80

22.43

19.75

2.68

24.47

19.13

8.78

4.62

6.79

2.58

3.70

(i) Endorsed layout prepared by TS for tendering/ETA approval

(ii) Res memo dt 31/5/22 dw em/TS

Imperson to TS | F. 148/198 dt 26/05/22

John Abraham

26/5/2022

M SAH DUM (TS-)

जाँन अब्राहम
JOHN ABRAHAM
आगर महानगर (सपदा)

09/06/22

ADD. GENERAL MANAGER (ESTATE)
माझगाँव डॉक शिपबिल्डर्स लिमिटेड
MAZAGON DOCK SHIPBUILDERS LIMITED 44303

TO C.S.T.